

**OIL & GAS DEVELOPMENT COMPANY LIMITED
PROCUREMENT DEPARTMENT, ISLAMABAD
FOREIGN SECTION E**

(To be completed, filled in, signed
and stamped by the principal)

ANNEXURE 'A'

Material TYRES FOR NOMAD-65 VIBRATORS
Tender Enquiry No PROC-FE/CB/EXPL-3031/2017
Due Date
Evaluation Criteria FULL

SCHEDULE OF REQUIREMENT

Sr No	Description	Unit	Quantity	Unit Price (FOB)	Total Price (FOB)	Unit Price C & F BY SEA	Total Price C & F BY SEA	Deviated From Tender Spec. If Any
1	TYRE WITH OUT RIM BRAND NEW, SIZE-1000/25 R25, EQUIVALENT TO 66-43-25 (PR 18-20) MUDDY TYRE, FOR 19 HOLE IN RIM, STUD SIZE M22X1.5 FOR OMSI AXLE (Drawing attached) REQUIRED FOR NOMAD-65 VIBRATOR (Detail spec. terms&conditions attached).	Number	25					


Note: (1) PURSUANT TO TENDER CLAUSE # 2.2, 11.4, 13 & 35.3.2, BID BOND AMOUNTING TO US\$ 1,400/- (US DOLLAR ONE THOUSAND FOUR HUNDRED ONLY) SHOULD BE SUBMITTED WITH THE TECHNICAL BID (2) EVALUATION CRITERIA : FULL CONSIGNMENT WISE ON C&F BY SEA, KARACHI (3) TECHNICAL SPECS, T&Cs AND DRAWING ATTACHED (4) DESIRED DELIVERY PERIOD : 90 DAYS

Oracle attachment requisition No.EW-247/17/003B/2017 dated: 13-03-2017 for procurement of Muddy Tyres for (NOMAD-65 Vibrators)

Sr.No	DESCRIPTION	PART No.	UNIT	QTY	INDEX No.
1.	<p><u>MUDDY TYRES FOR NOMAD-65 VIBRATORS</u></p> <p>BRAND NEW TYRES SIZE 66X43X25 (PR-18-20) WITH OUT RIM, FOR 19 HOLE IN RIM size 25 HT/1.5, STUD SIZE M22X1.5 FOR OMSI AXLE (Drawing attached) REQUIRED FOR NOMAD-65 VIBRATORS approximately Vibrator weight (31000 KG) having the following specifications.</p> <ul style="list-style-type: none"> • Tyre size. = 66-43-25.00 (PR-18-20) • TT/TL = Tube less • Design = MUDDY Tyre • Rated Speed = 30 MPH (max) • Rated Load (Lbs)Max = 23610 • Recommended Rim size(in) = 25 HT/1.5 <p>2. <u>TUBES.</u></p> <ul style="list-style-type: none"> • To be fitted with tyre size 66-43-25. <p>3. <u>Terms and conditions:-</u></p> <ul style="list-style-type: none"> ➤ OEM certificate must be provided by the bidder along with the bid. ➤ Material must be warranted for a minimum period of one year starting from the date of inspection in Pakistan. ➤ The bidder must be provided sale record of quoted tyres. Also provide brochure of quoted tyres. ➤ Sr. /No. & date of manufacturing should be clearly embossed on each Tyre. ➤ E-mail, Postal address and Fax No of the manufacturer/bidder must be provided with the bid. ➤ Third party pre-shipment inspection may be carried out at manufacturer premises as per OGDCL procedure (if applicable). ➤ Delivery Period : 90 days 	F/D	Nos.	25	F/D

Handwritten signature and date: 13/03/17

Handwritten signature and date: 13/03/17

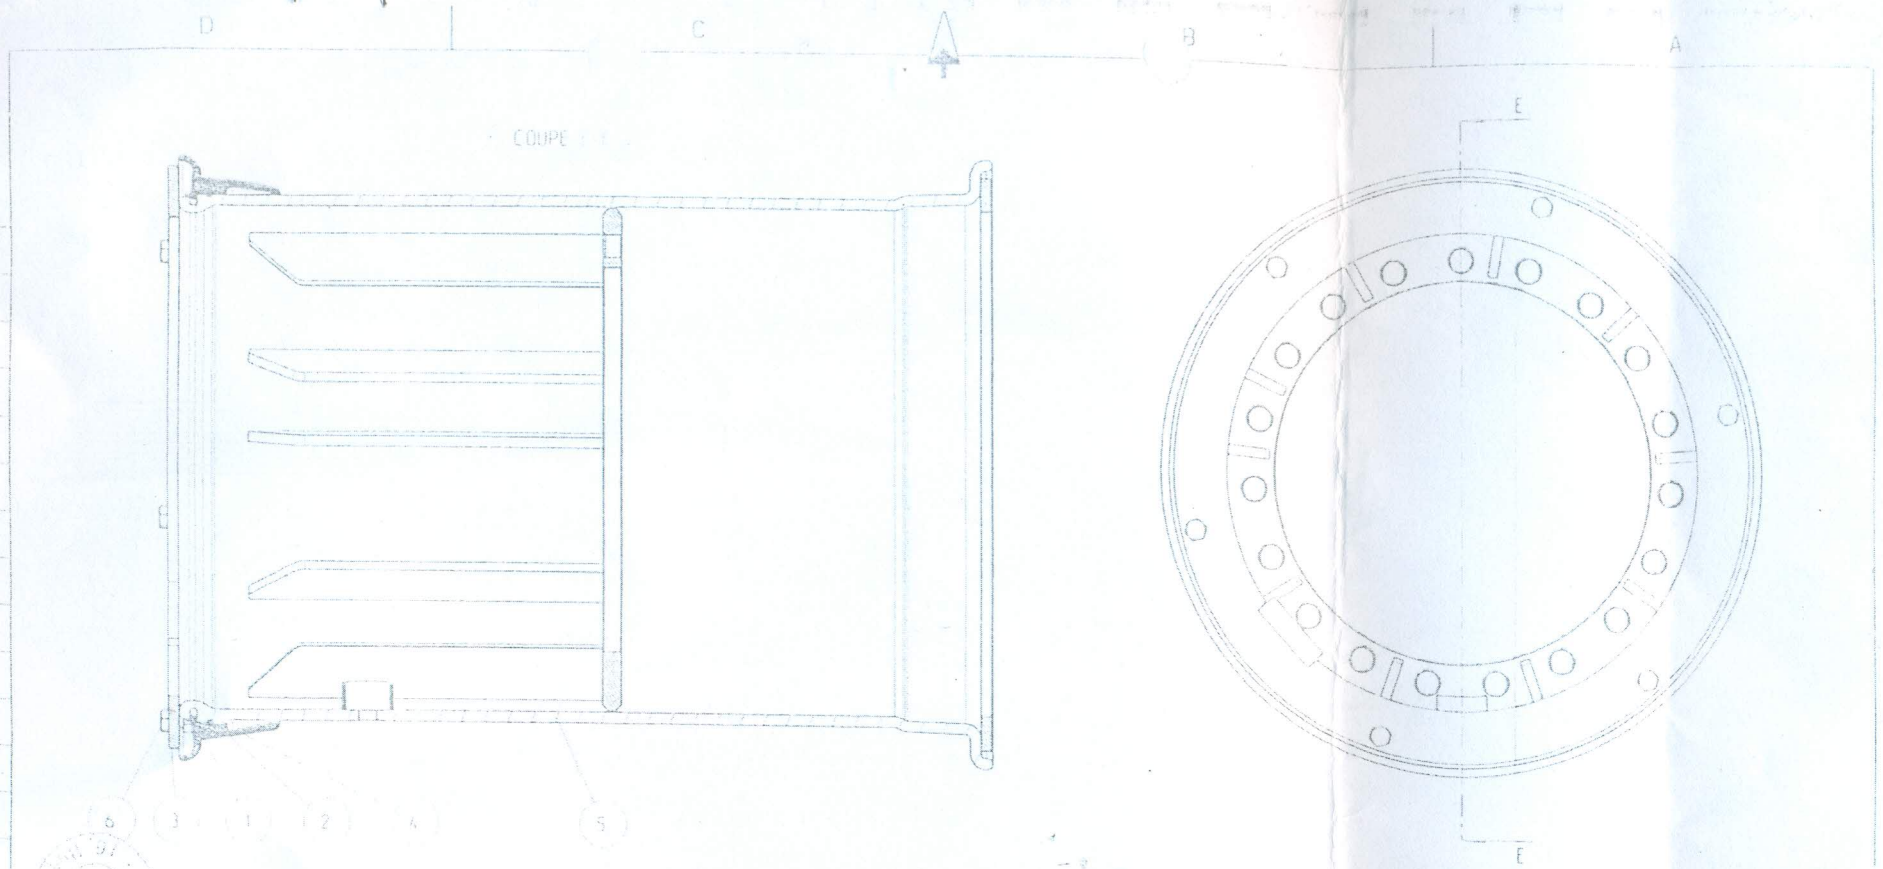

Handwritten signature

REP	QTE	DESIGNATION	REFERENCE / SPECIF / LA	QTE
LINE	QTE	DESCRIPTION	PART NUMBER / SPECIF.	UNIT
1		LOCK		
2		BT MICHELIN OR 3 25	SULLA REF 1437	
3		BRIDE DE MAINTIEN		
4	PE003	CERCLE LATERAL	SERCEL	
5	PE003	SOUDAGE JANTE SANS W.W	SERCEL	
6		BOIT. HB 5/8 11 X INC 65	790002946	

REV D/T	CREATION	GUILON	21 Feb 02	DATE	VISA	APPROVE	DATE	VISA
	NATURE DE LA MODIFICATION	DESIGN/VERSION						
	TITRE/TITLE	LE PLAN ORIGINAL SIGNE EST AU PLANE						
NOMAD		JANTE COMPLETE SANS W.W.						
SERCEL ETABLISSEMENT		DE SAINT GAUDENS		PE003 604510123				

Handwritten signature