


(Annex - A)

**OIL & GAS TRAINING INSTITUTE BUILDING  
FLOOR PLAN**

(Annexure - A)


# OIL & GAS TRAINING INSTITUTE BUILDING FLOOR PLAN ( GROUND FLOOR )

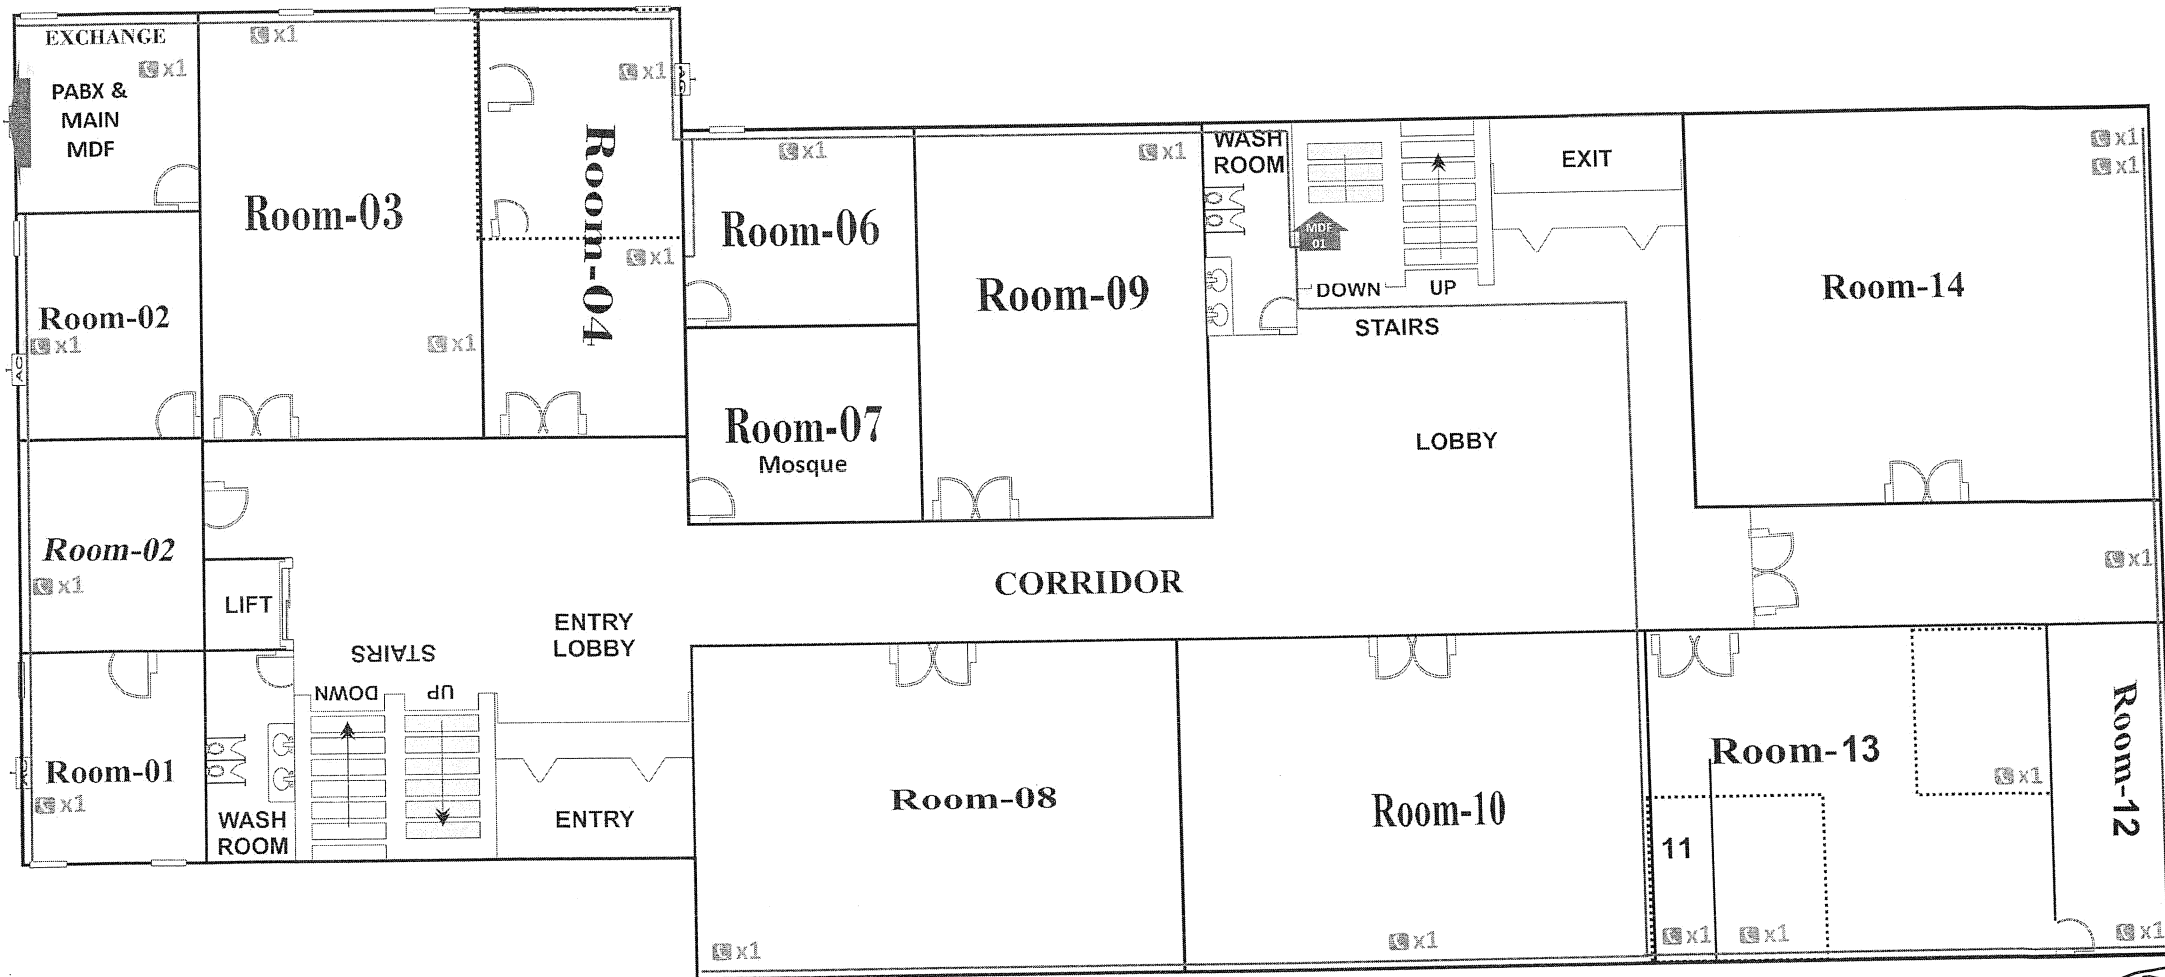

# OIL & GAS TRAINING INSTITUTE BUILDING


## FLOOR PLAN

( FIRST FLOOR )

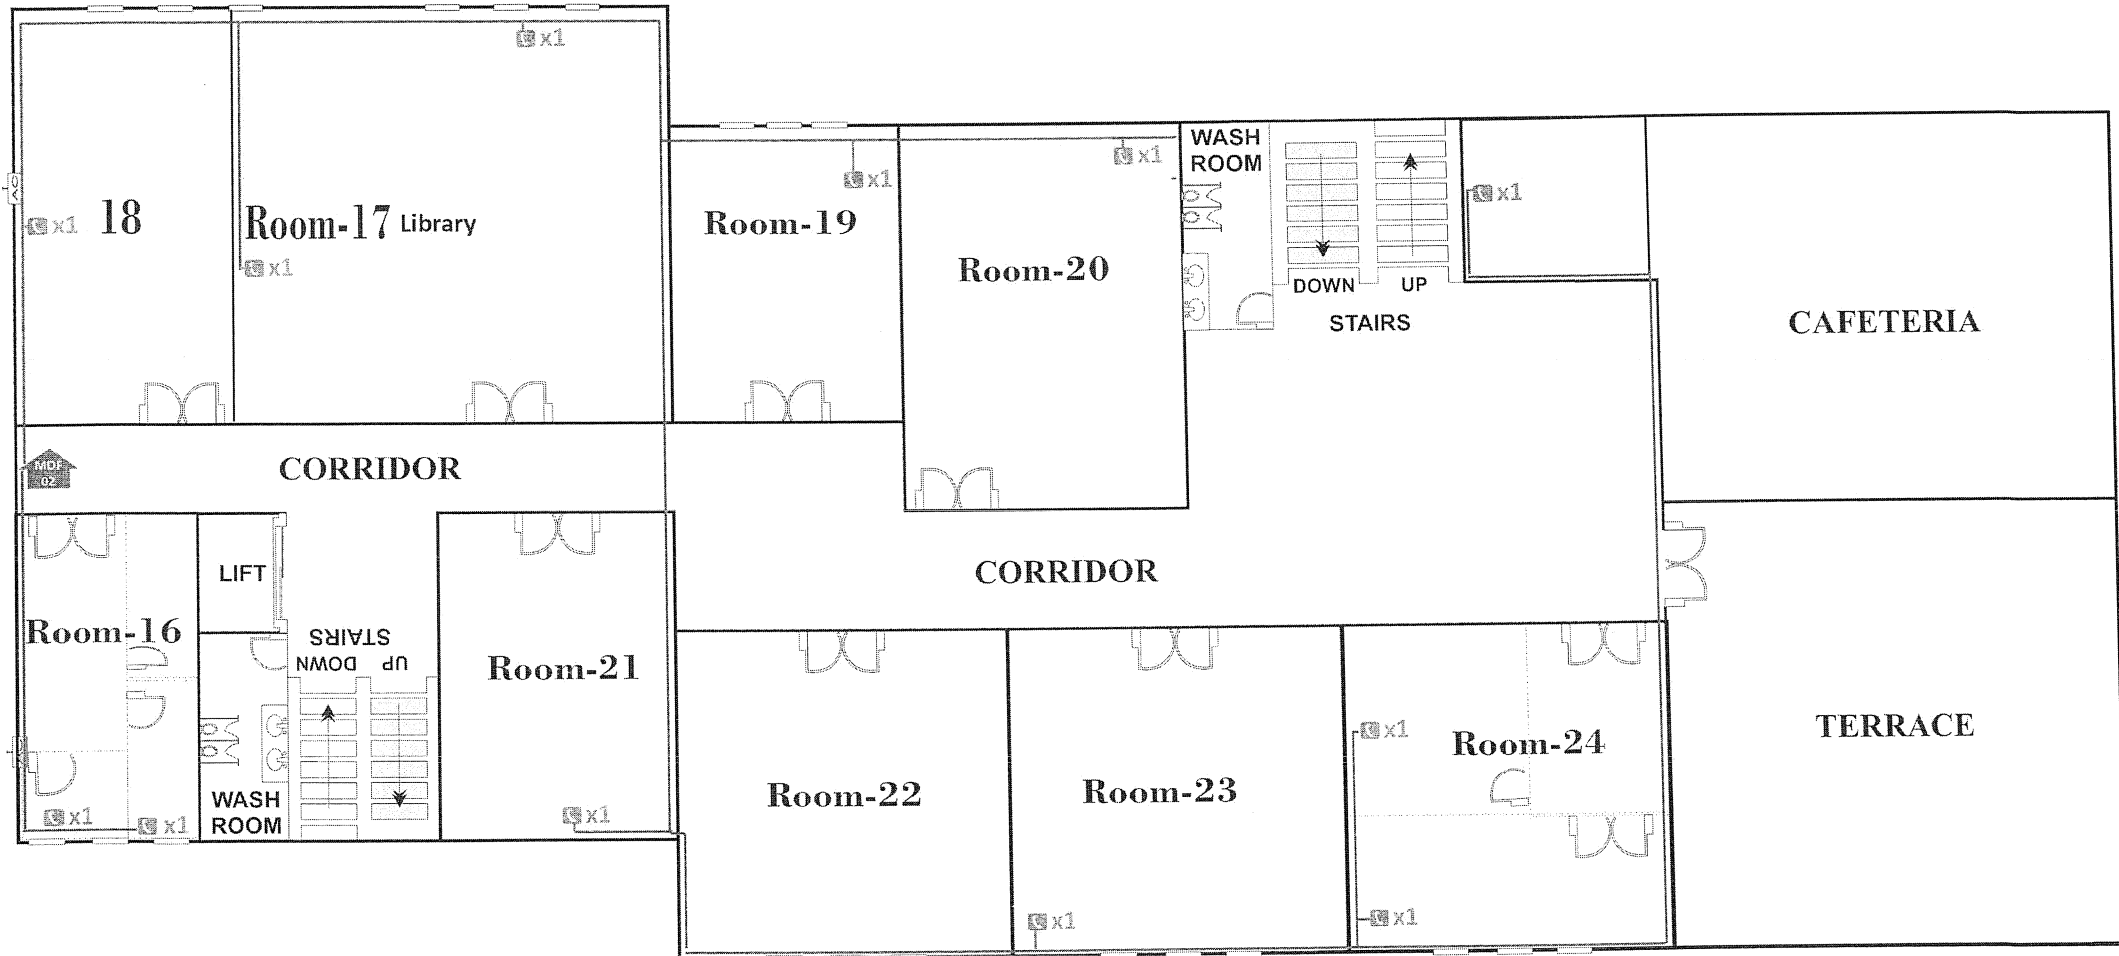



A  
1/4

# OIL & GAS TRAINING INSTITUTE BUILDING FLOOR PLAN ( SECOND FLOOR )

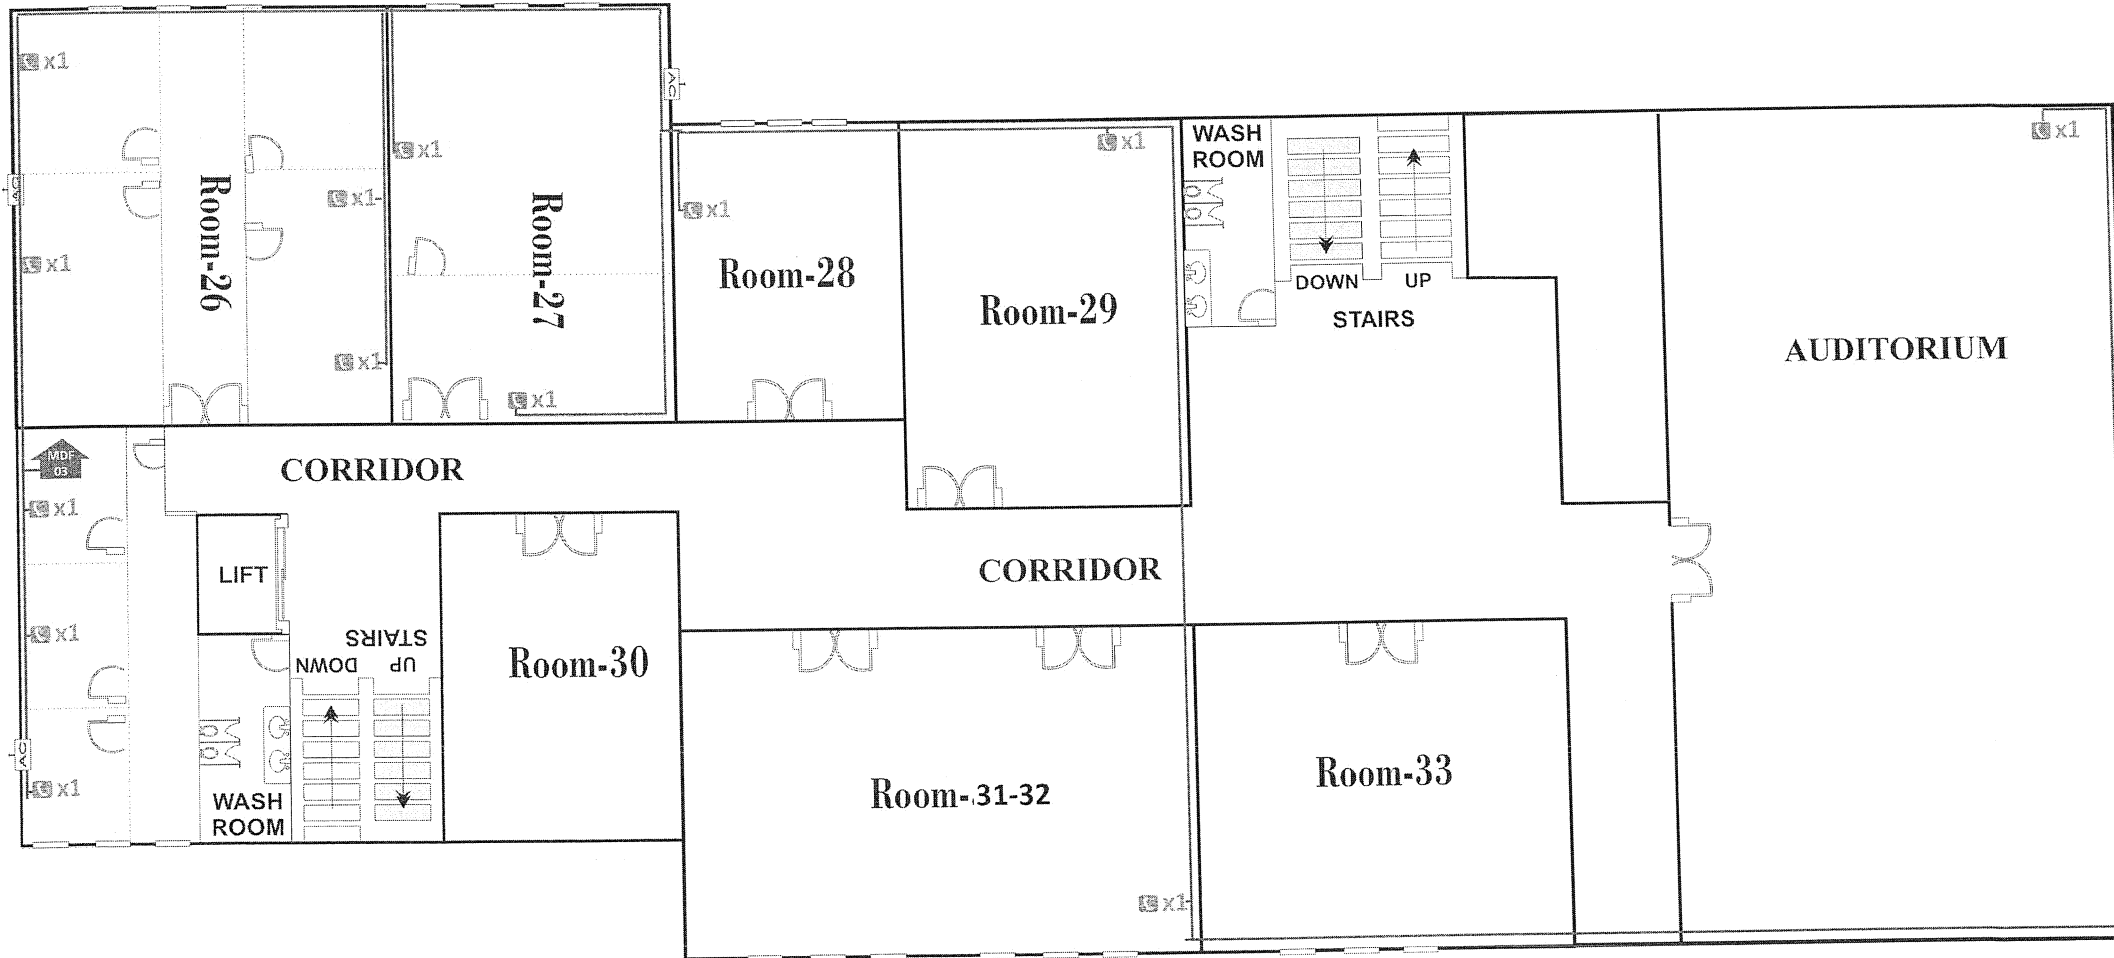


# OIL & GAS TRAINING INSTITUTE BUILDING FLOOR PLAN (THIRD FLOOR)

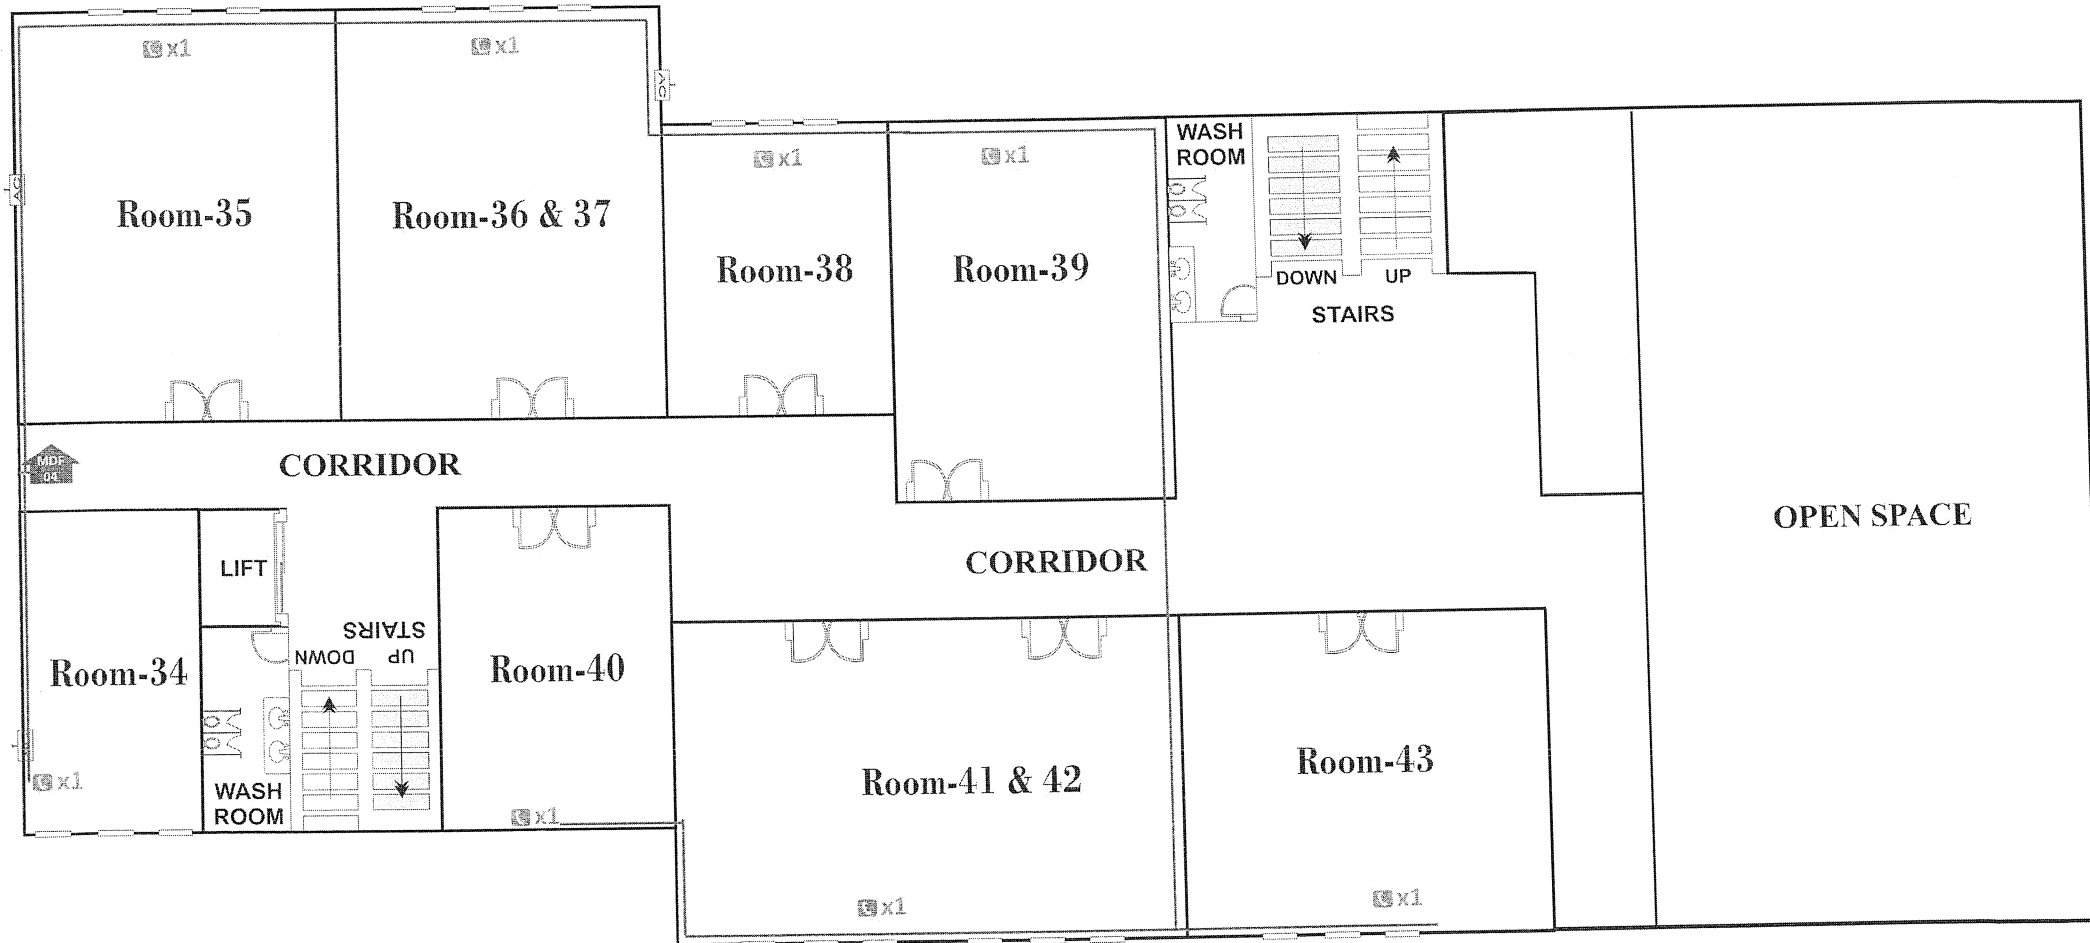


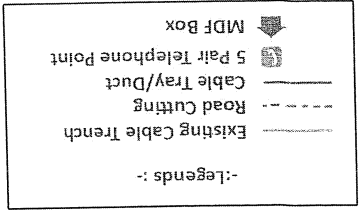

OGDCL BASE STORE  
1-9, Islamabad

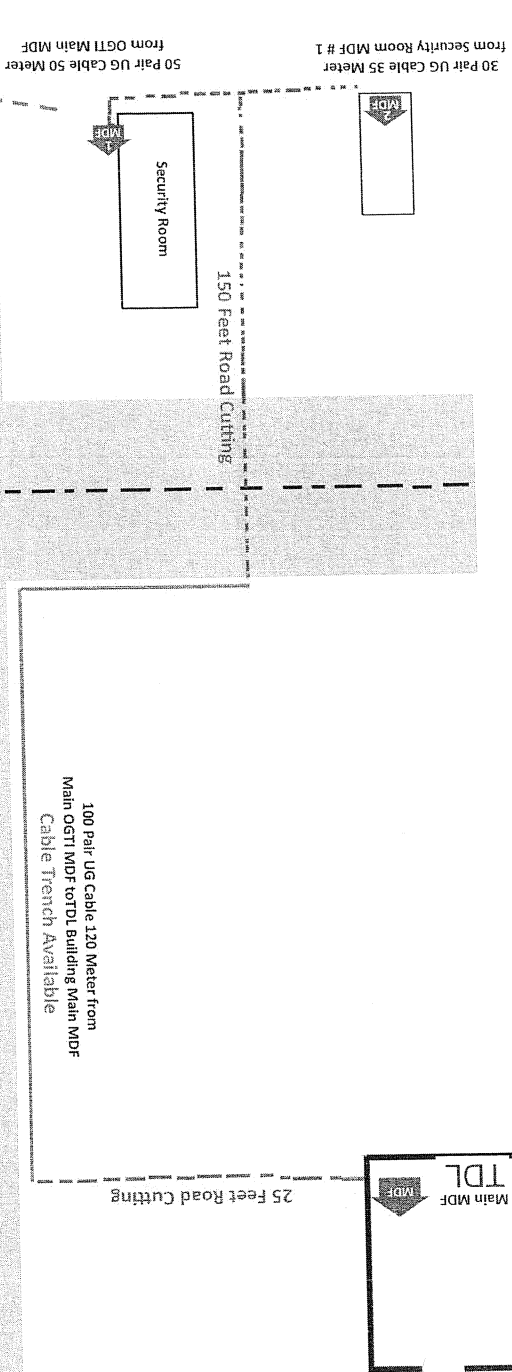

OGDCL OGTI  
1-9, Islamabad

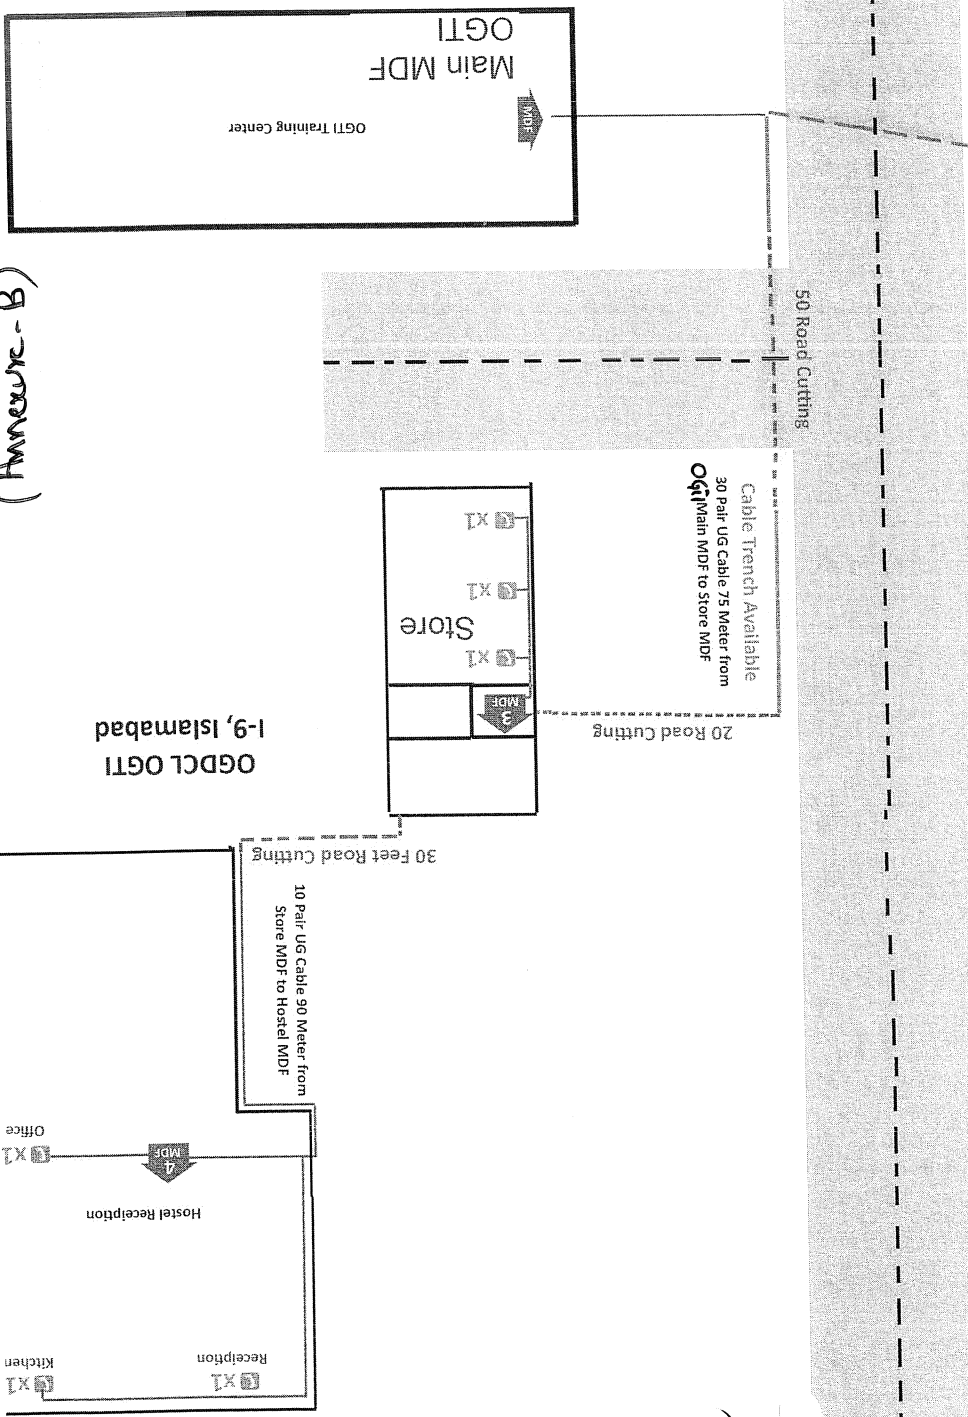

(Annexure - B)

(Annexure - C)