


**CLARIFICATION NO. 01**


**"Construction of Civil works for Tie-In of Toot Deep #1, District Chakwal, Punjab."**

**(C&ESS/F.T/ 2022/57)**


Attached Below updated drawing is replaced with drawing available at page 263 of bid document.

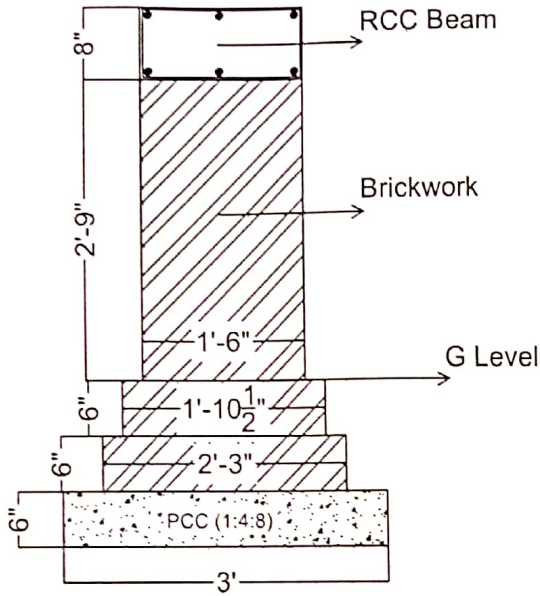


X-Section  
Crude Oil Tanks Foundation

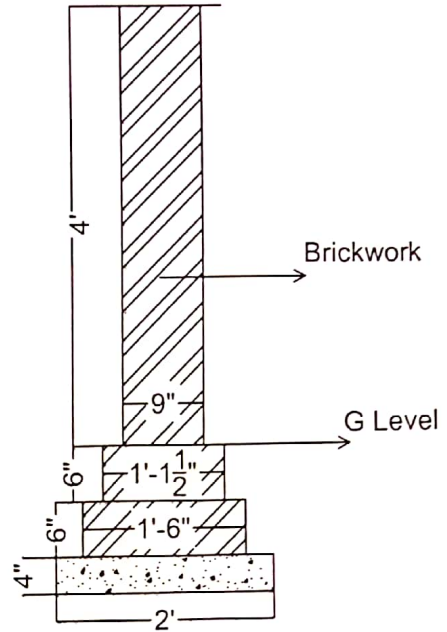

X-Section  
Dyke Wall Foundation

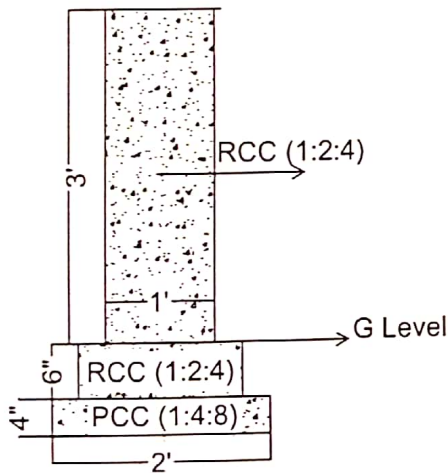

X-Section  
Pipe Sleepers Foundation

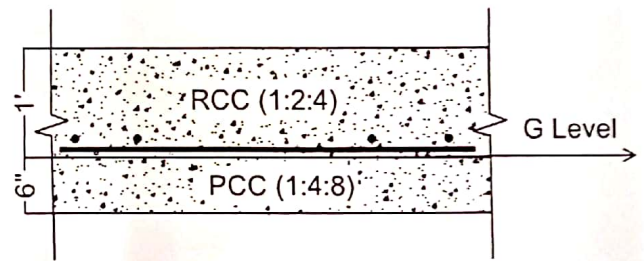

X-Section  
Separator Foundation

*Handwritten signature*  
16/09/22  
HAMID ALI KHAN  
JE (Civil)-N

# Toot Deep # 01 (Tie-in)